



## OFFSHORE GRID NL

Document Title:

### **Standard Offshore Substation Field Layout Hollandse Kust Zuid Beta (1:10)**

This document and all its content is protected by copyright which is owned by TenneT TSO B.V.

This document has been provided only for the purpose of preparation to the SDE+ tender regarding Hollandse Kust Zuid sites I and II by or on behalf of the acquirer. Reproduction and/or adaptation is only allowed for this use. Any other use or further use is not allowed. Without prior written permission of TenneT TSO B.V., it is furthermore not allowed to distribute, communicate to the public or otherwise disclose of this document or any part of it. The acquirer is obliged to impose the same conditions as mentioned above to any user on his behalf.

Any acquirer should be aware of the fact that this document is subject to change and no rights whatsoever can be derived from it.

00	30-03-2017	Issued for OWF	TenneT	TenneT	TenneT
Rev.	Revision date (DD-MM-YYYY)	Reason for issue	Prepared by	Verified by	Approved by


Project no.: 1100015665

Site code:

Page: 1 of 2

TenneT Document No.:

**ONL-TTB-04017**

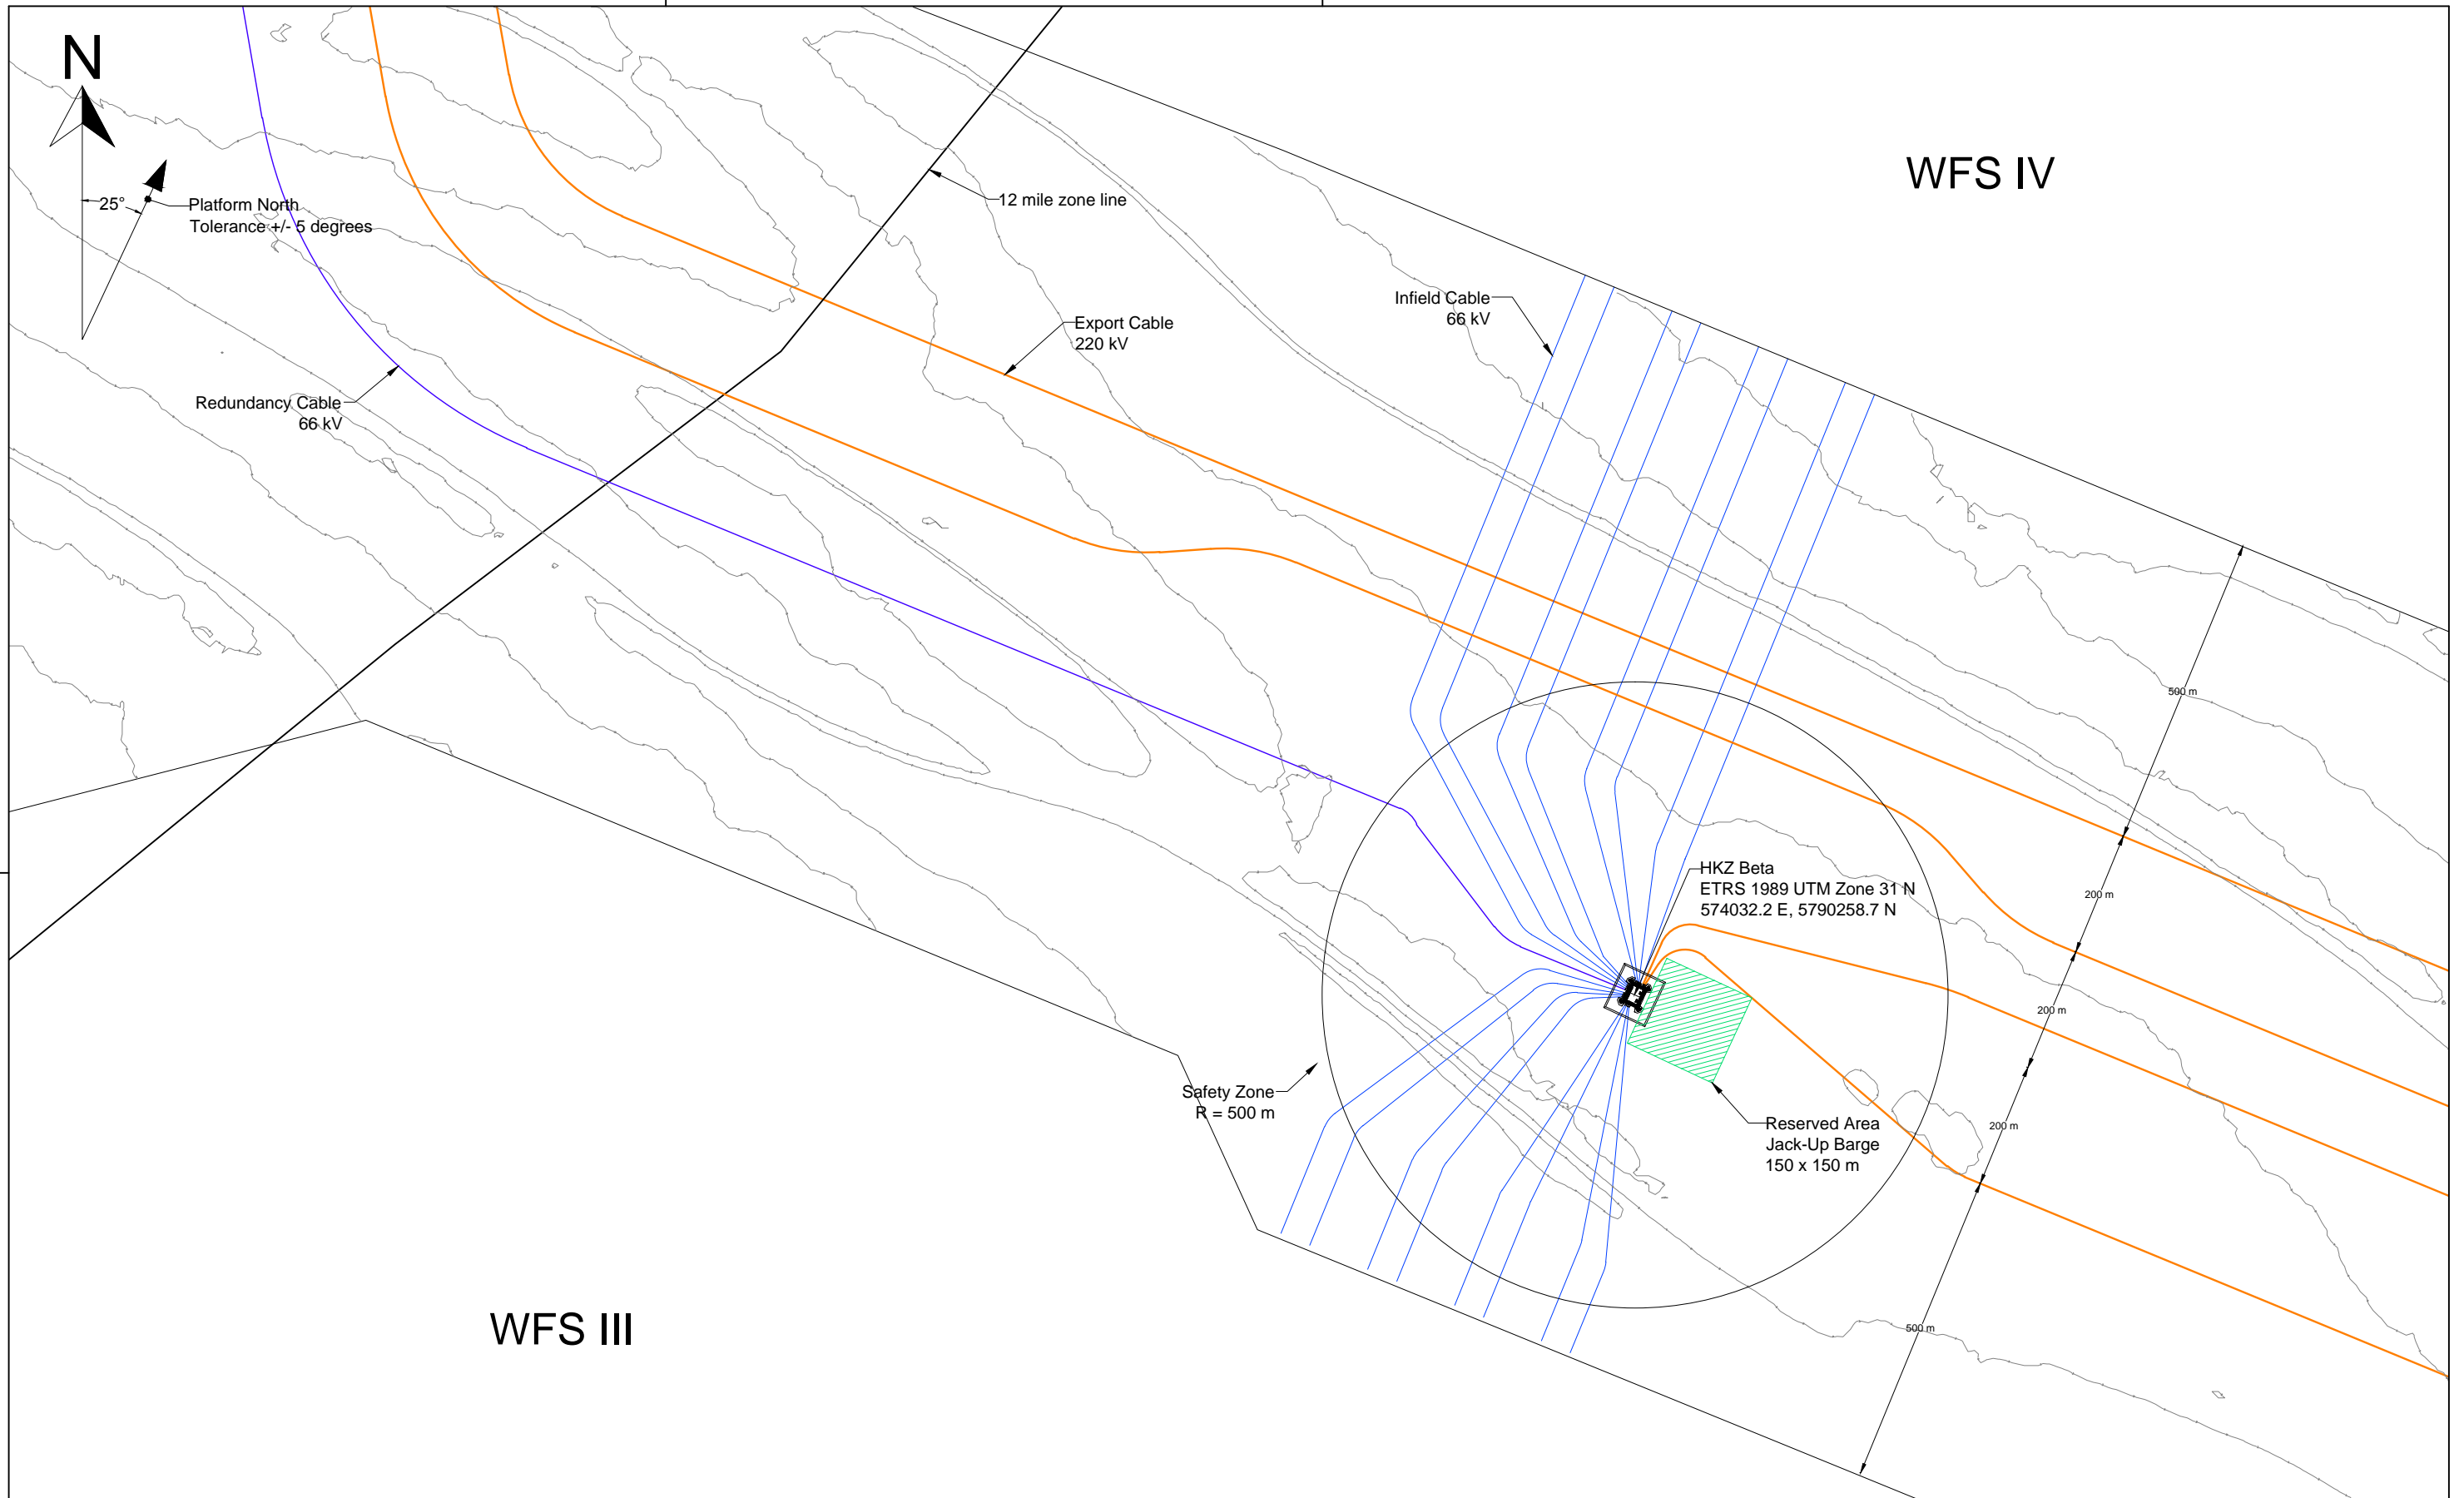

WFS III

WFS IV

This drawing shows preliminary cable routes. These cable routes shall be the basis for further optimization during detailed design between TenneT, OWFs, Platform Contractor and Cable Contractors

		Scale		Format:		Title	
		1:10.000		A3		E3.1.16	
		Rev.		Rev 0, issued for ITT		Field Lay-Out HKZ Beta	
		Date		04-04-2017			
		Drawing no.		ONL-TTB-04.017		Blad:	

