


DESIGNATION LEGEND

Conjoint/Functional Designation
Structure in drawing:

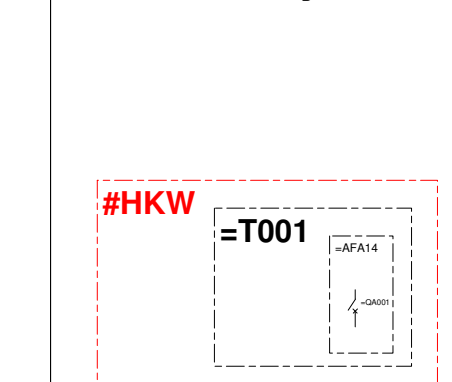

Conjoint/Functional Designation:

Conjoint designation:
#HKW
Functional designation:
=T001 AFA14_QA001

Single Line Diagram -- General
Hollandse Kust Noord &
Hollandse Kust West Alpha

Net Op Zee

Project:



13	HKW WPB strings, SD designations corrected	06-10-2021	M. Kranse
12	Corrections rev. 10, Rev. 11 obsolete	30-04-2021	M. Kranse
11	Busbar designations	22-01-2021	M. Kranse
Rev.	Change	Date	Name
Scale:	n.v.t.	Format:	2A0
Name:	M. Kranse	Date:	06-07-2018


ONL-TTB-04301

sheet 1

Drawing:


VSIO filename:vsd

sysnr:

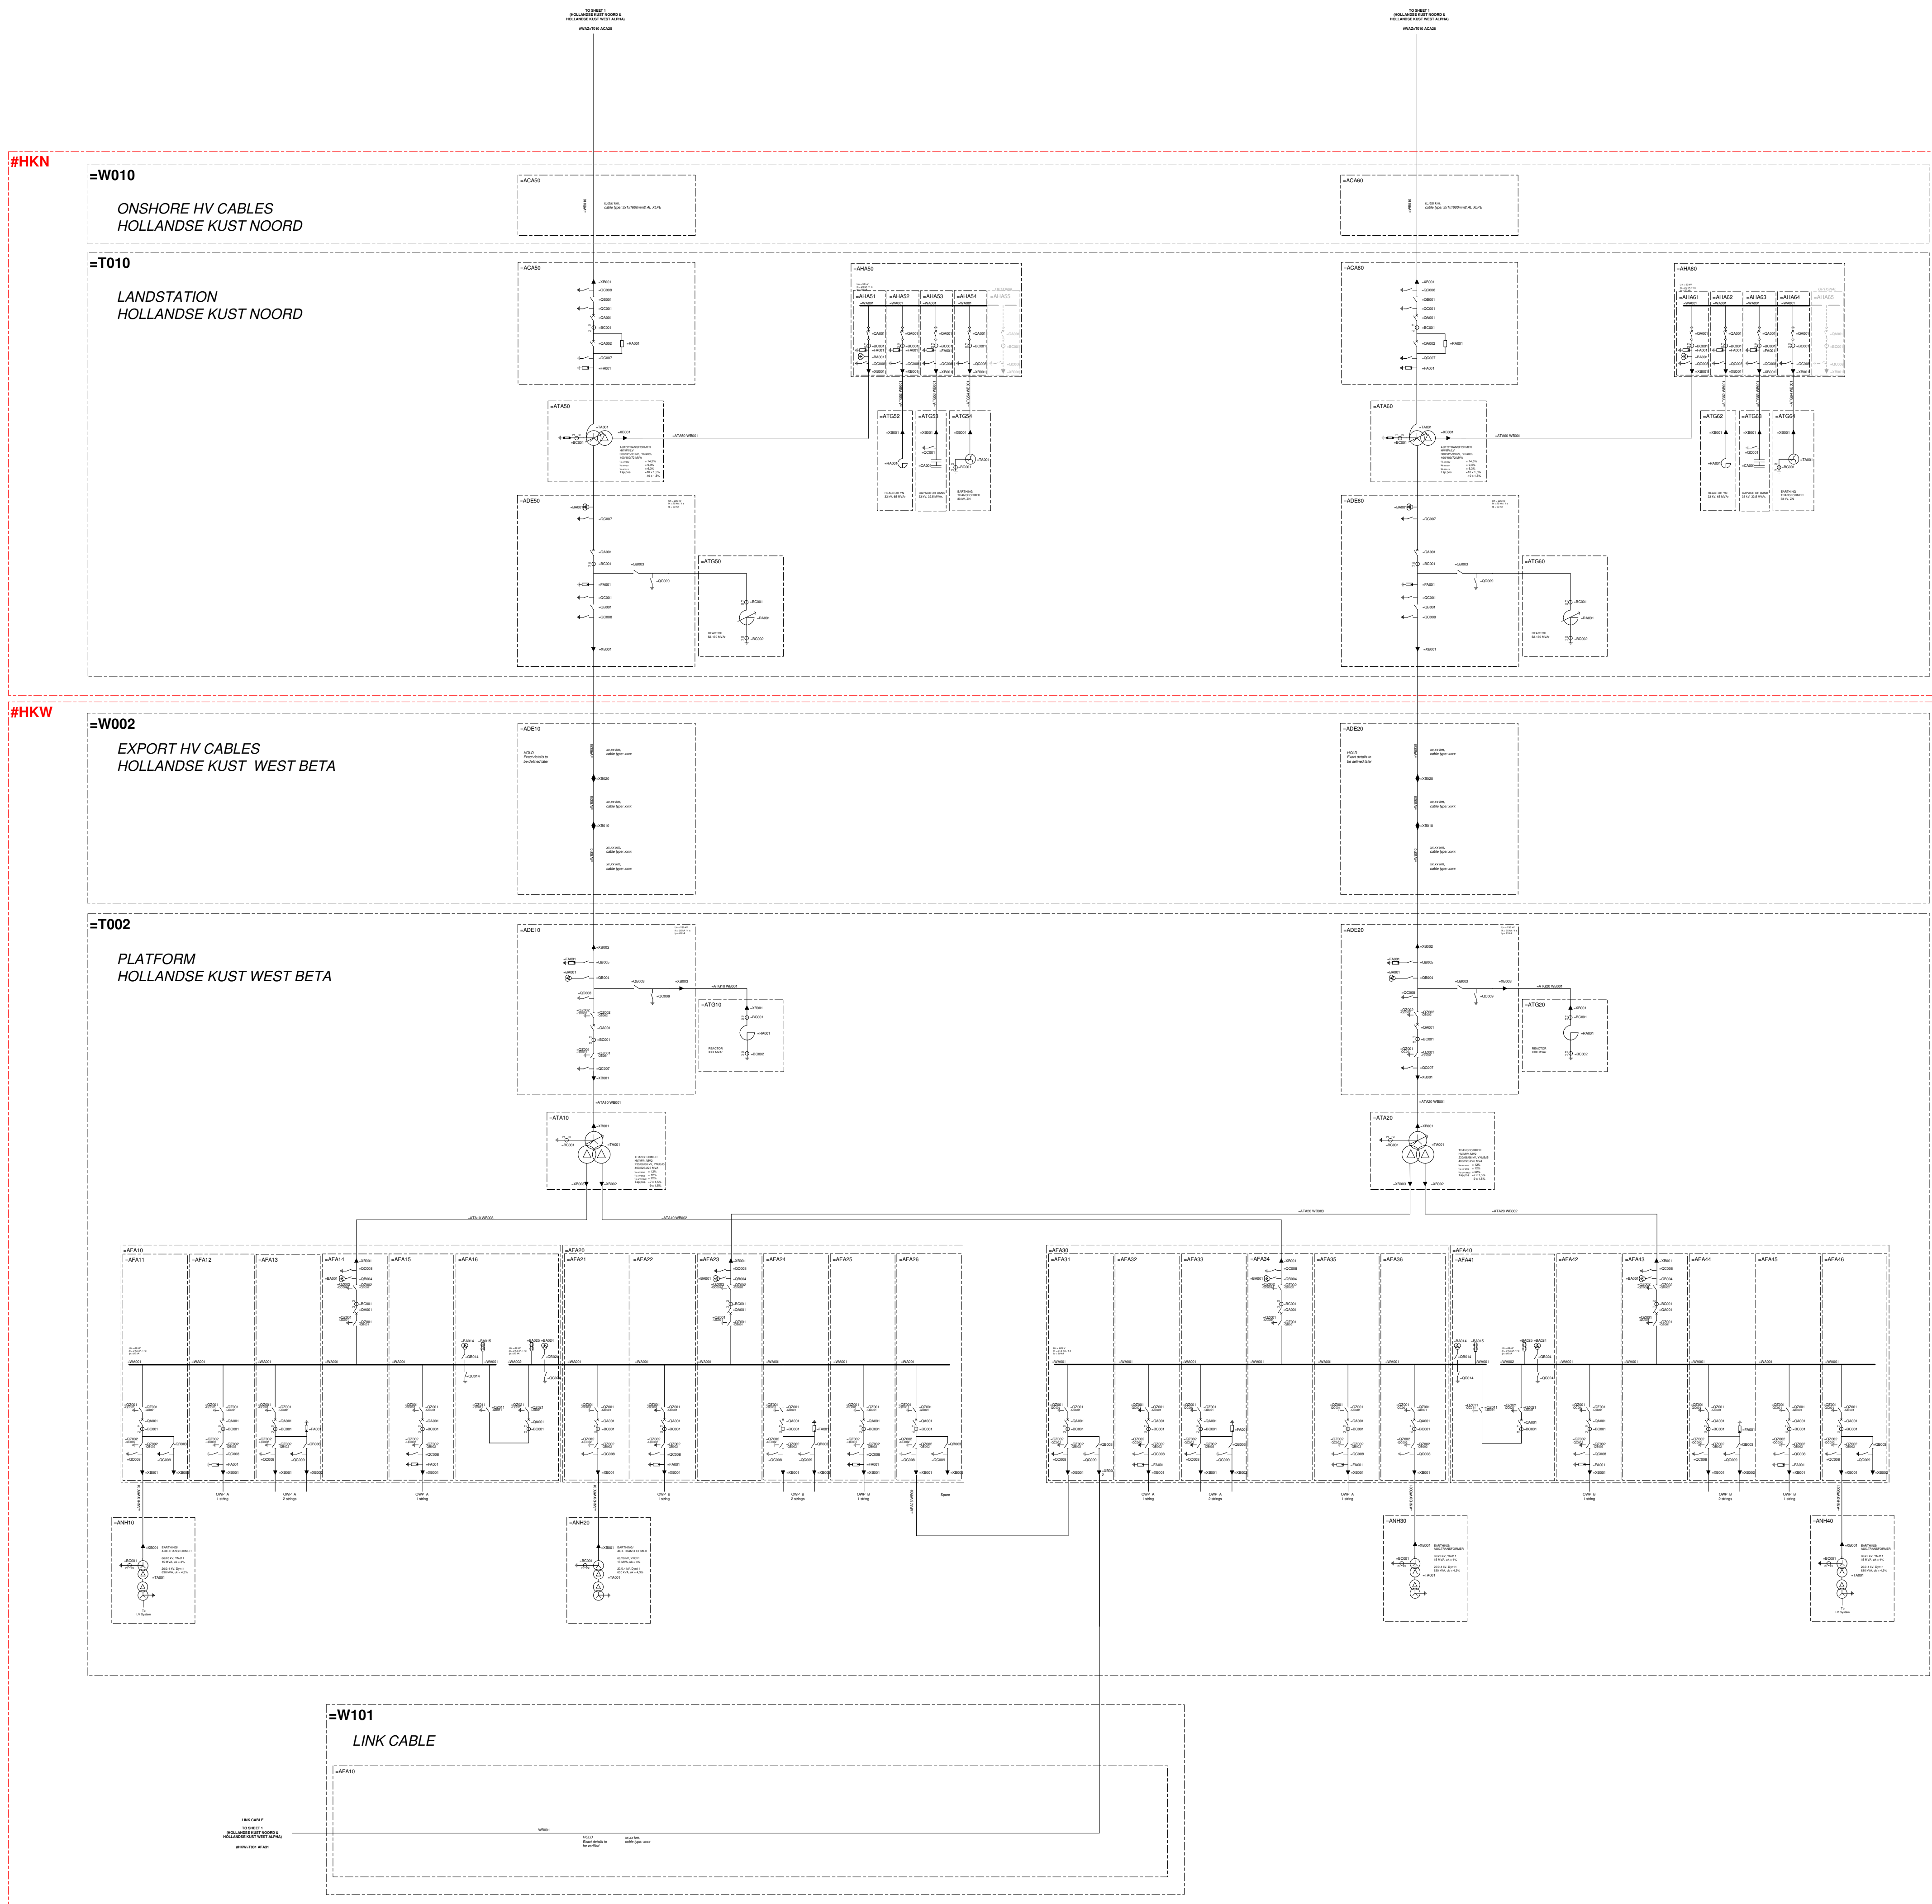


DESIGNATION LEGEND

Conjoint/Functional Designation Structure in drawing:

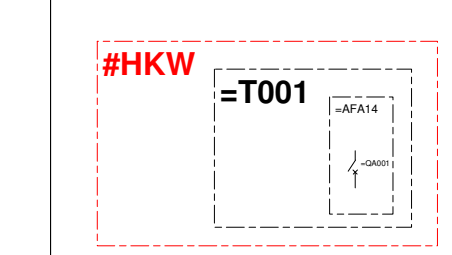


Conjoint designation: #HKW
Functional designation: =T001 AFA14 QA001

Single Line Diagram -- General		13	HKW WPD strings, 50 designations corrected	06-10-2021	M. Kransse
		12	Corrections rev. 10, Rev. 11 obsolete	30-04-2021	M. Kransse
Hollandse Kust West Beta		11	Busbar designations	22-01-2021	M. Kransse
		Rev.	Change	Date	Name
Net Op Zee		Scale:	n.v.t.	Format:	2A0
		Project:	Name: M. Kransse	Date:	06-07-2018
		Drawing: ONL-TTB-04301		sheet	2
		VISIO filename:vsd		sysnr:	

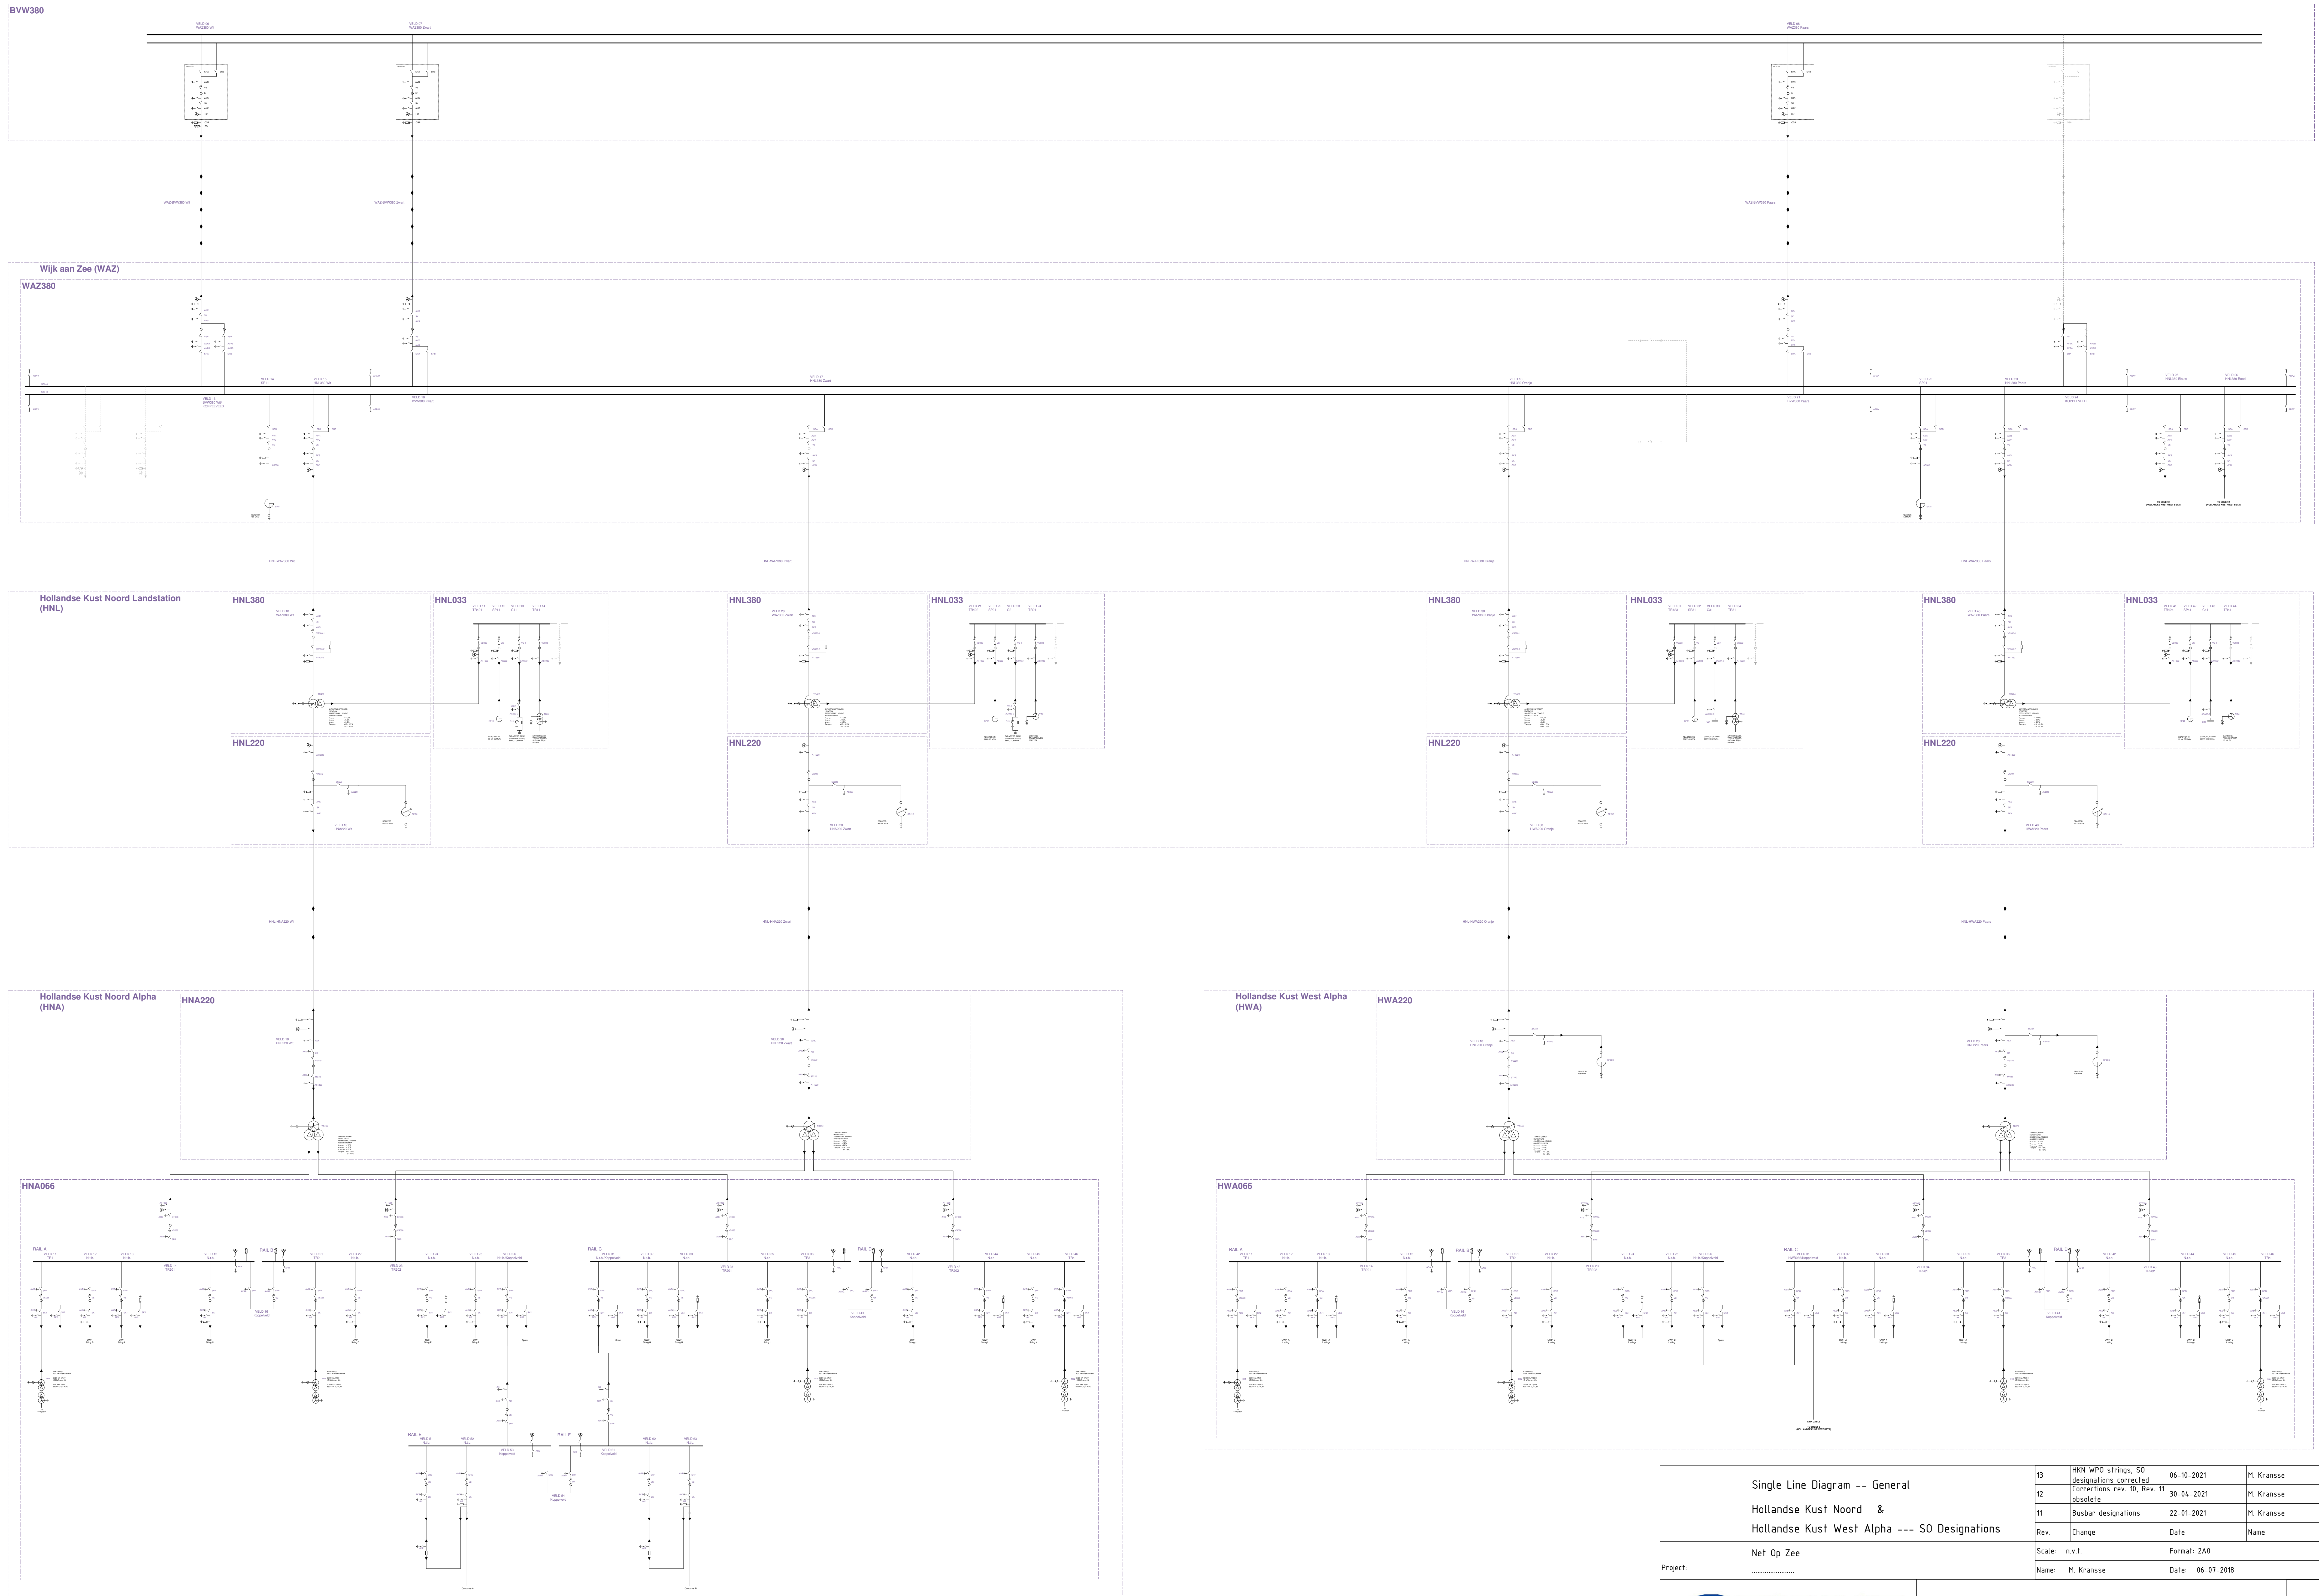

Single Line Diagram -- General Hollandse Kust Noord & Hollandse Kust West Alpha --- SO Designations		13	HKN WPD strings, SO designations corrected	06-10-2021	M. Kransse
		12	Corrections rev. 10, Rev. 11 obsolete	30-04-2021	M. Kransse
Net Op Zee		11	Busbar designations	22-01-2021	M. Kransse
		Rev	Change	Date	Name
Project:		Scale:	n.v.t.	Format:	2A0
		Name:	M. Kransse	Date:	06-07-2018
		Drawing: ONL-TTB-04301		sheet	3
		VISIO filename:vsd		sysnr:	

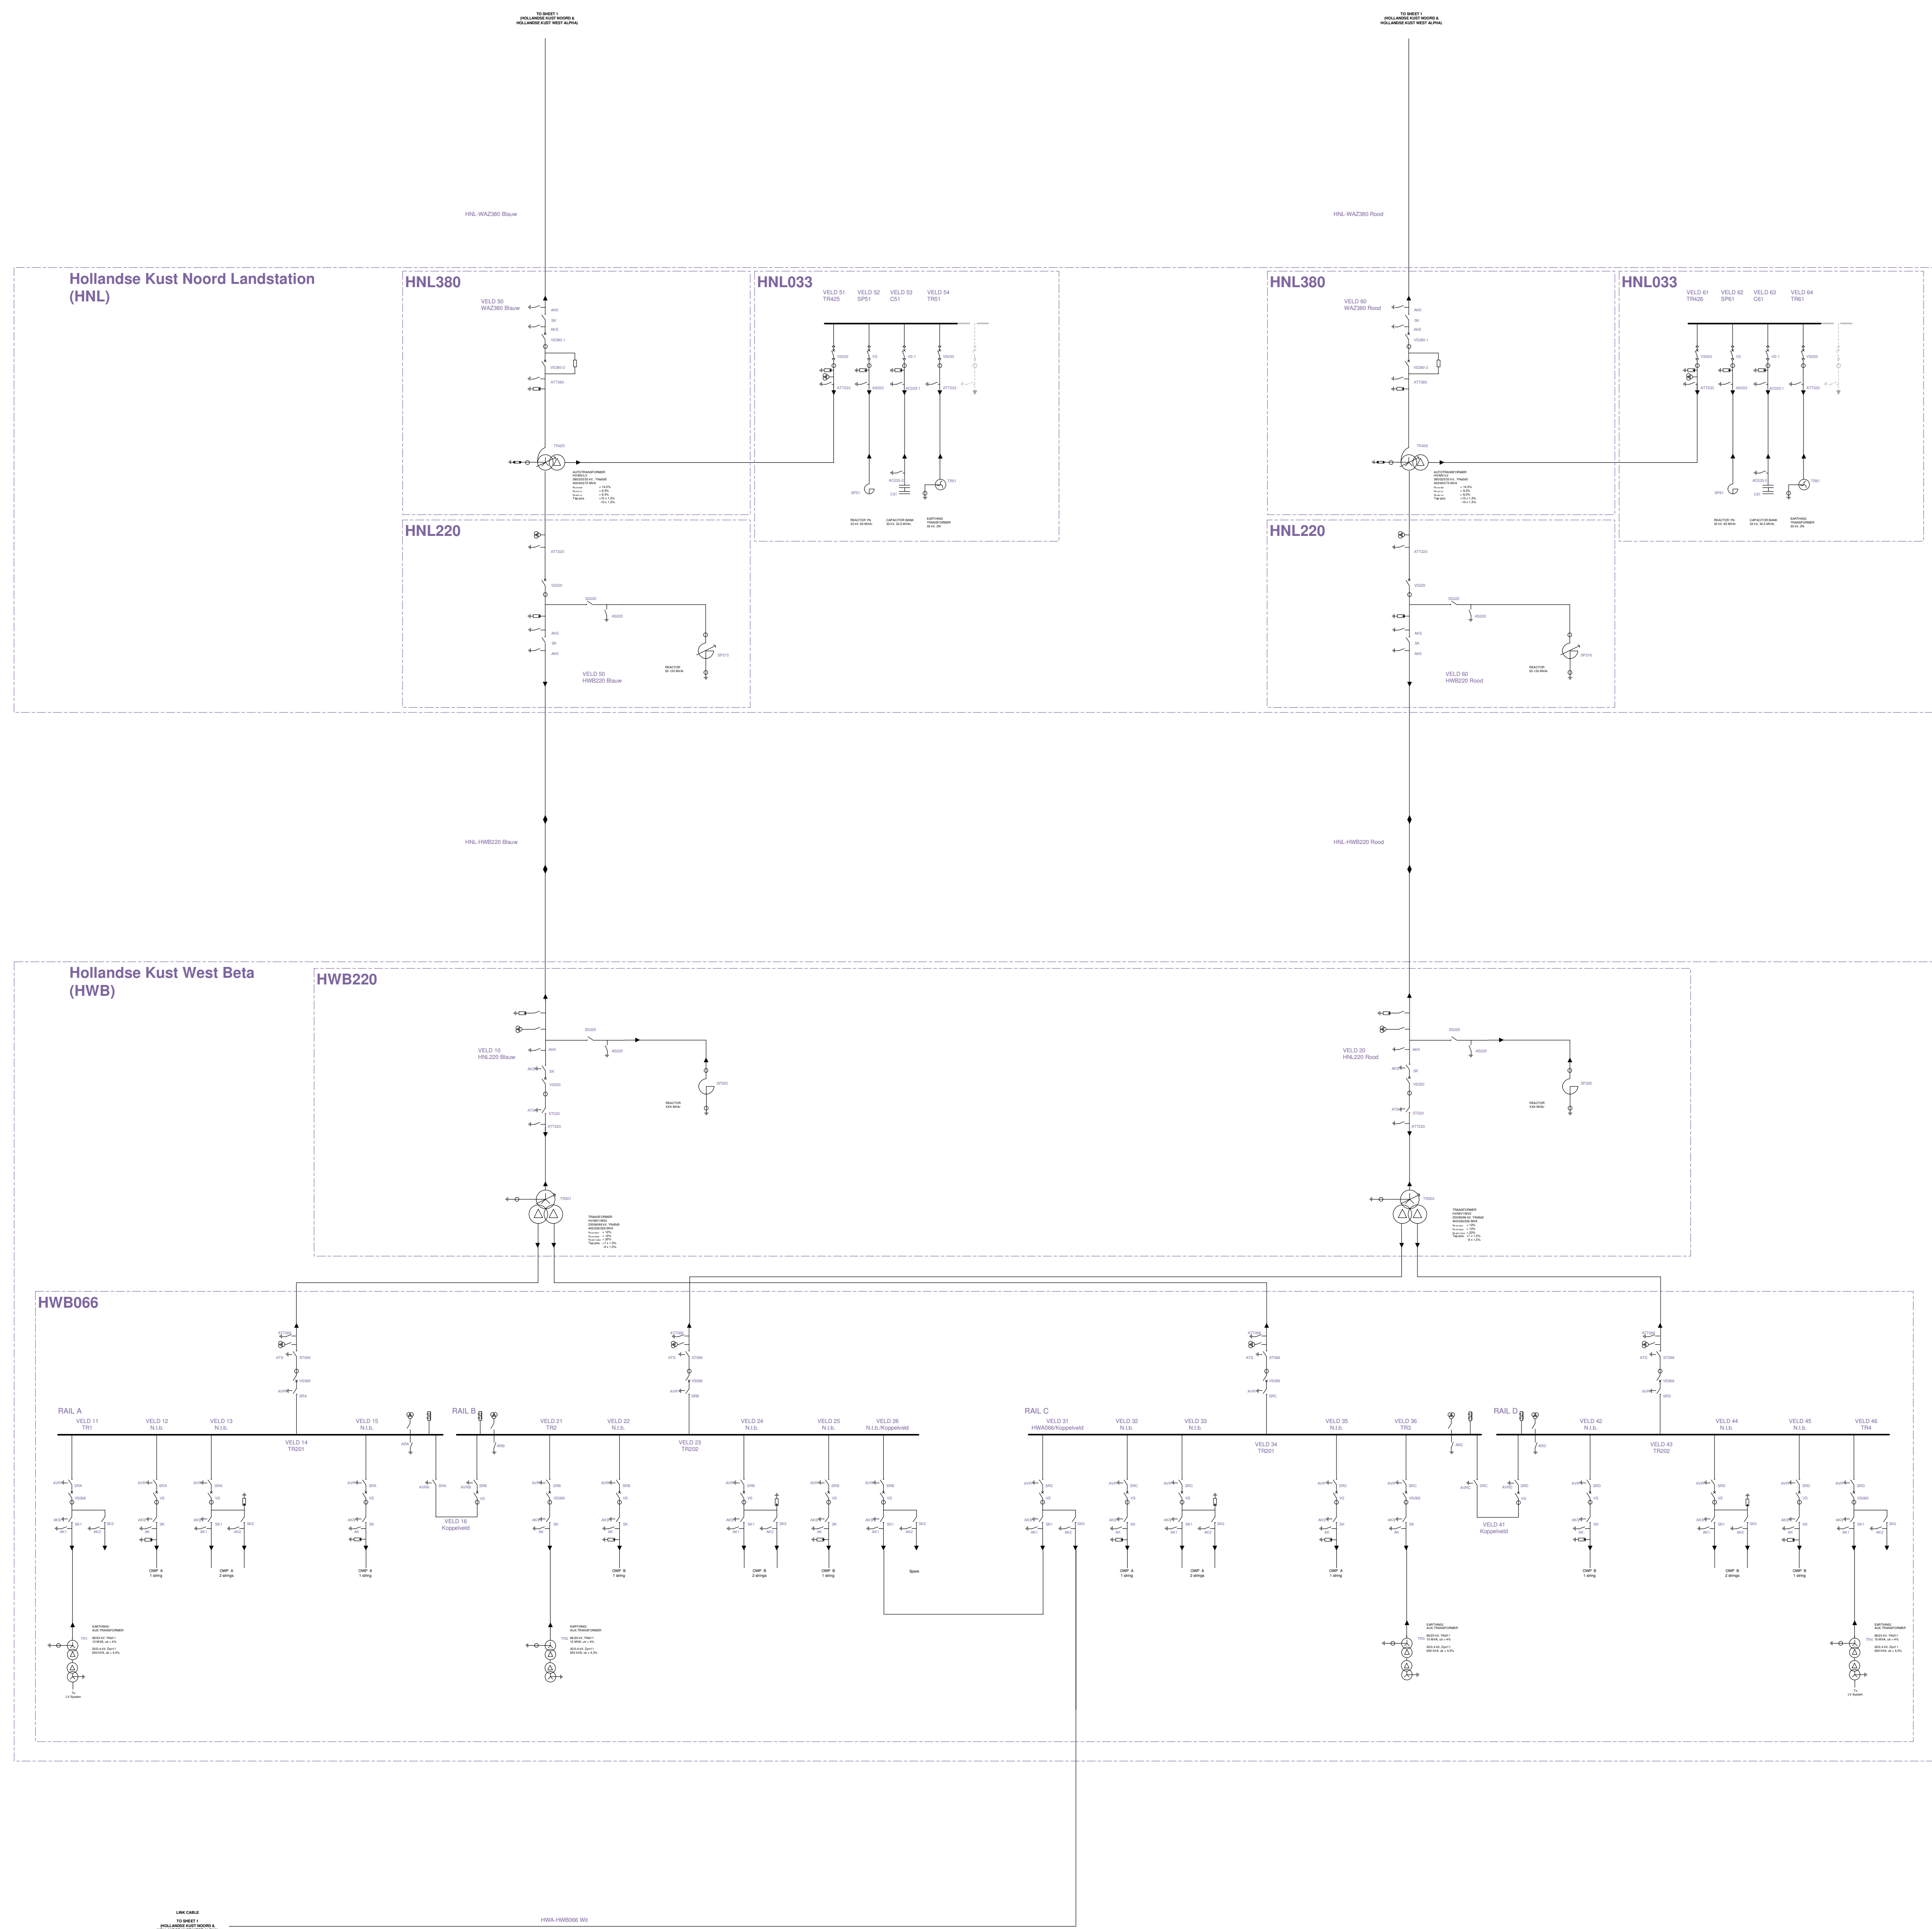

Single Line Diagram -- General	13	HKN WPD strings, SO designations corrected	06-10-2021	M. Kransse
	12	Corrections rev. 10, Rev. 11 obsolete	30-04-2021	M. Kransse
Hollandse Kust West Beta --- SO Designations	11	Busbar designations	22-01-2021	M. Kransse
	Rev.	Change	Date	Name
Project: Net Op Zee	Scale: n.v.t.	Format: 2A0		
	Name: M. Kransse	Date: 06-07-2018		
	Drawing: ONL-TTB-04301	sheet	4	
	VISIO filename:vsd		system:	